


Park Ridge East (PARTS 1,2,3,4)

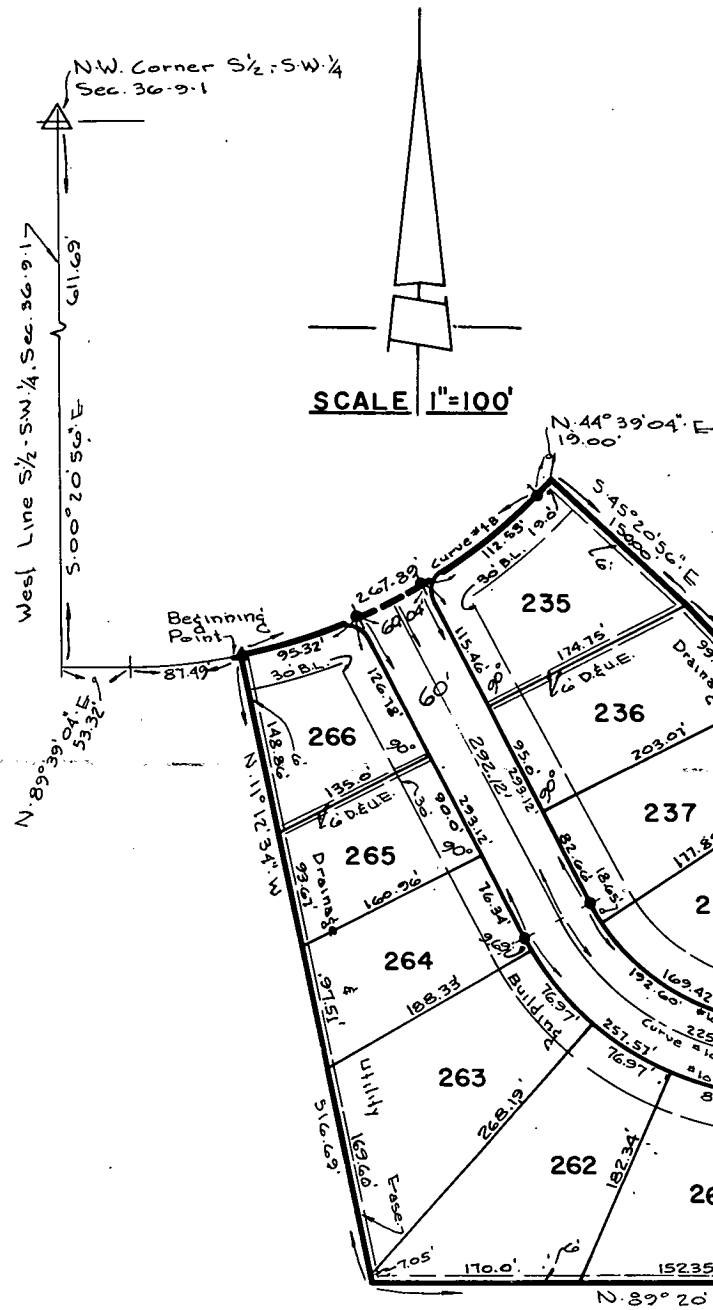

Curve	Δ	R	T	D	L
*8-A	53°32'58"	198.18'	100.0'	28.91040°	185.23'
8-A	"	168.18'	84.86'	34.06792°	157.19'
8-B	"	228.18'	115.14'	25.10946°	213.26'
*9-A	46°00'44"	235.52'	100.00'	24.32787°	189.13'
9-A	"	205.52'	87.26'	21.87912°	165.04'
9-B	"	265.52'	112.74'	21.57911°	213.22'
*10-A	62°02'19"	207.88'	125.00'	27.56248°	225.08'
10-A	"	177.88'	106.96'	32.21108°	192.60'
10-B	"	237.88'	143.04'	24.08640°	257.57'
*1-B	45°00'00"	452.49'	181.43'	12.66241°	355.35'

● - Indicates Monument
All street property line intersections
rounded with a 20 foot radius.


PARK RIDGE EAST—PART THREE

44-15
6-10
38-05

45-3


11-12
5-2
6-10

12

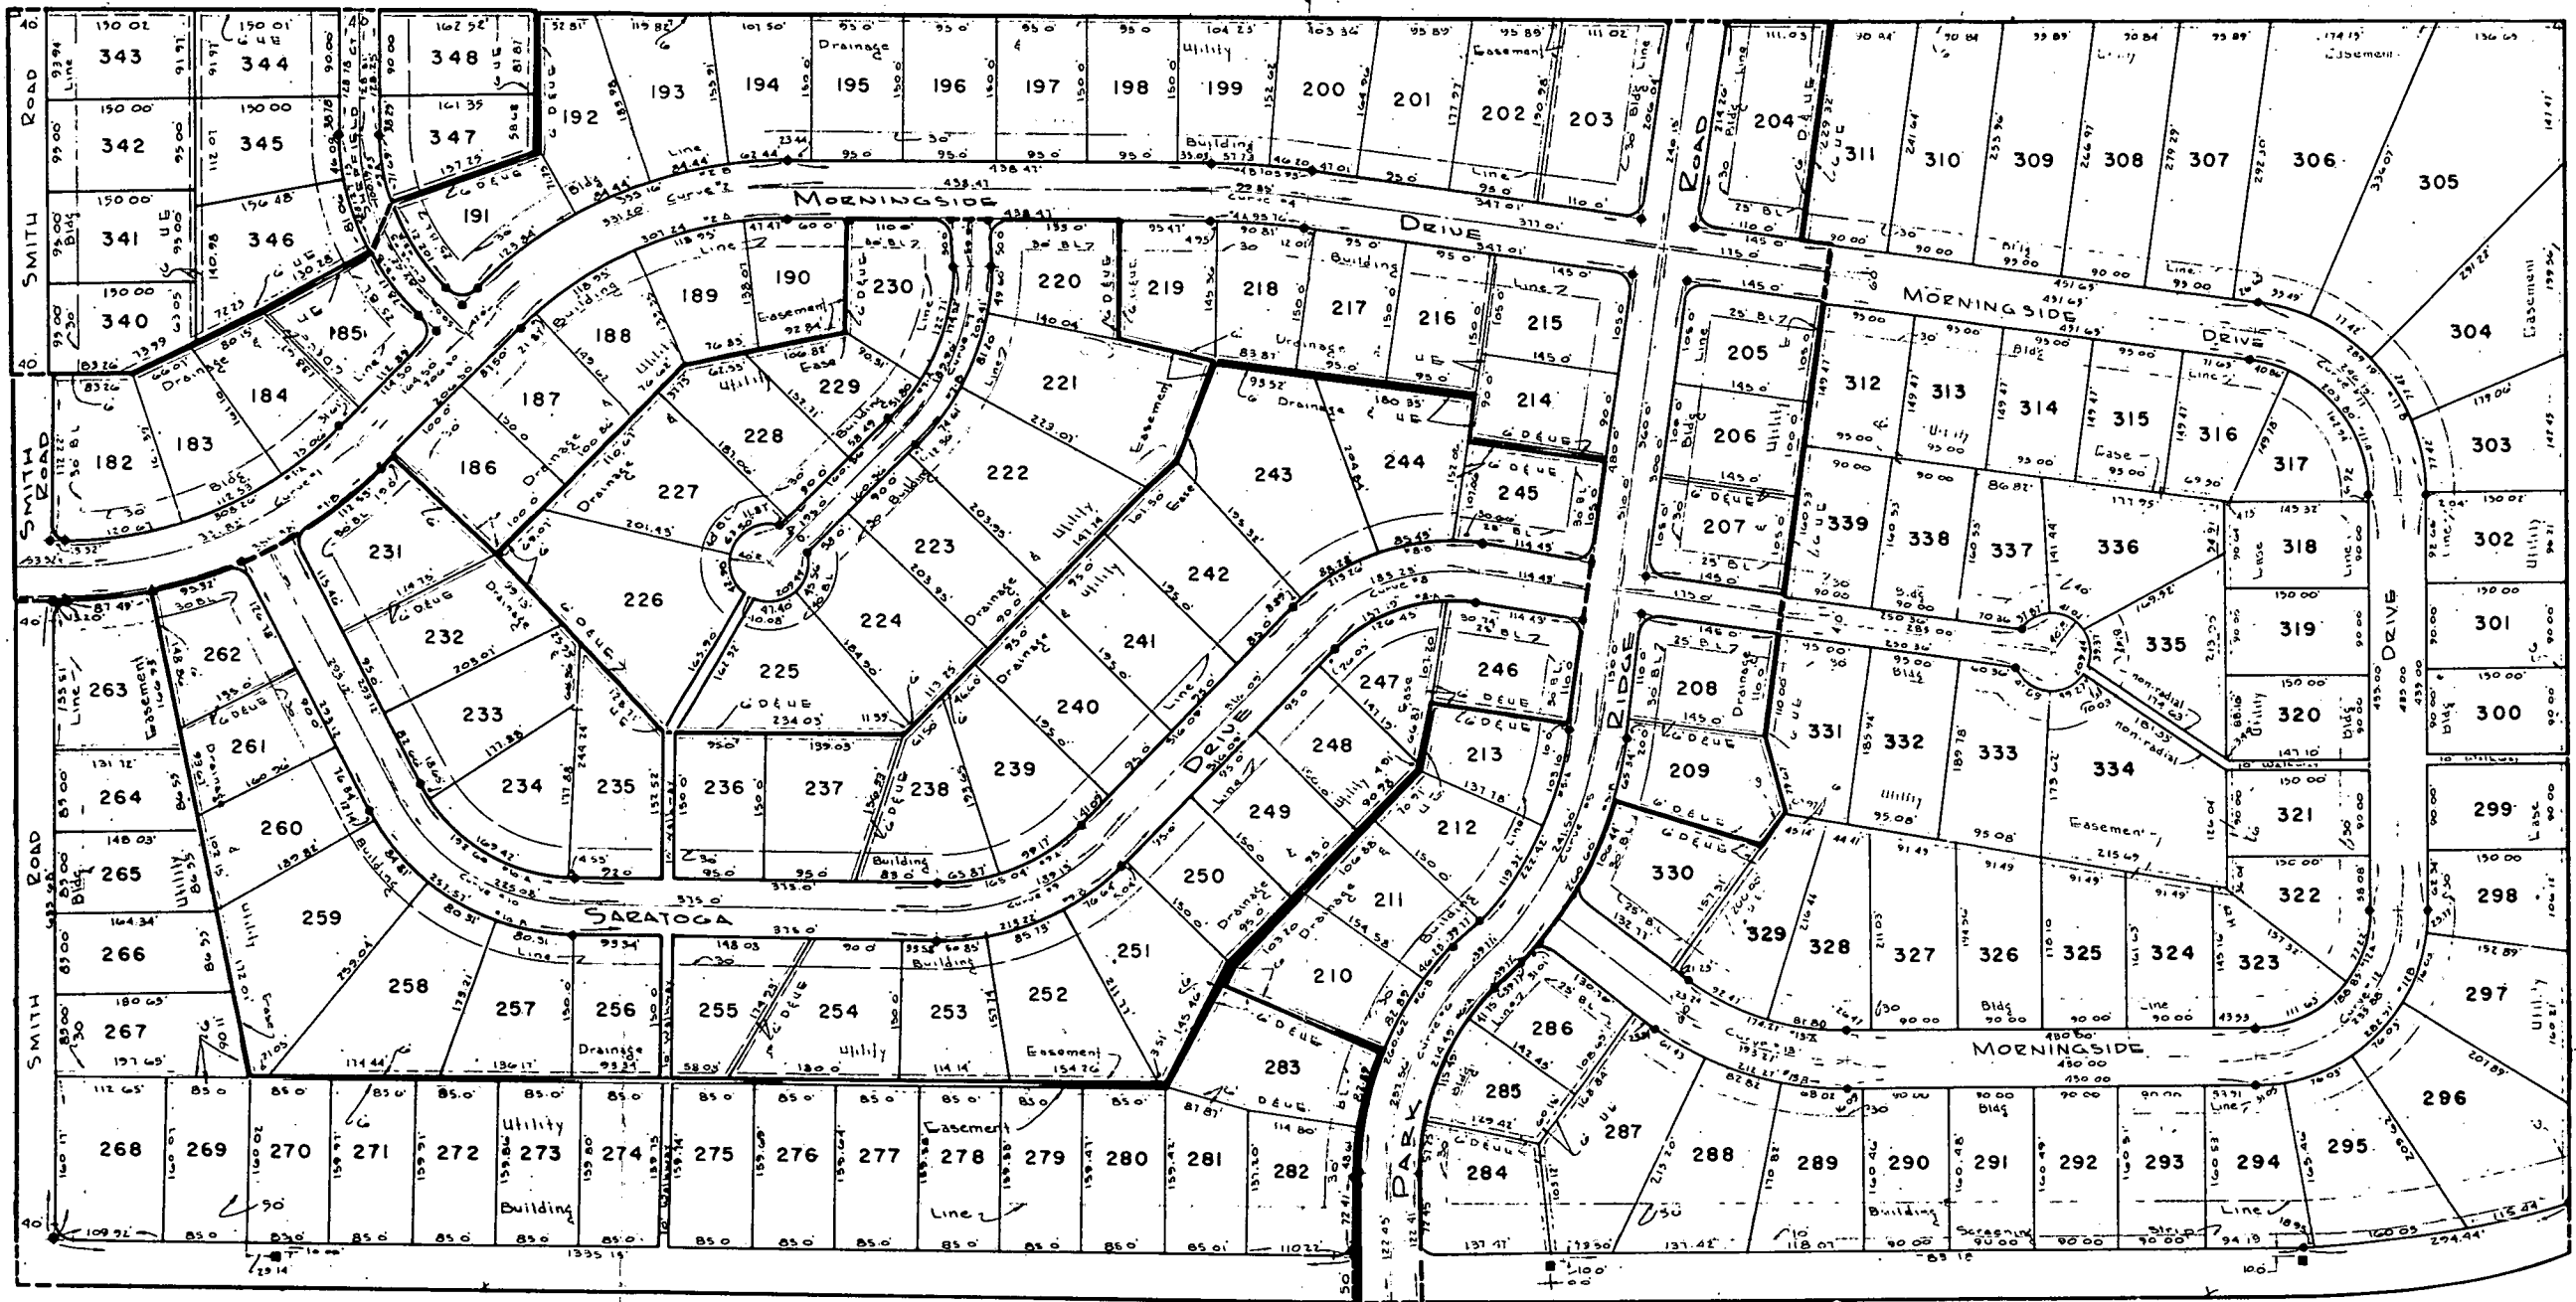

PARK RIDGE EAST



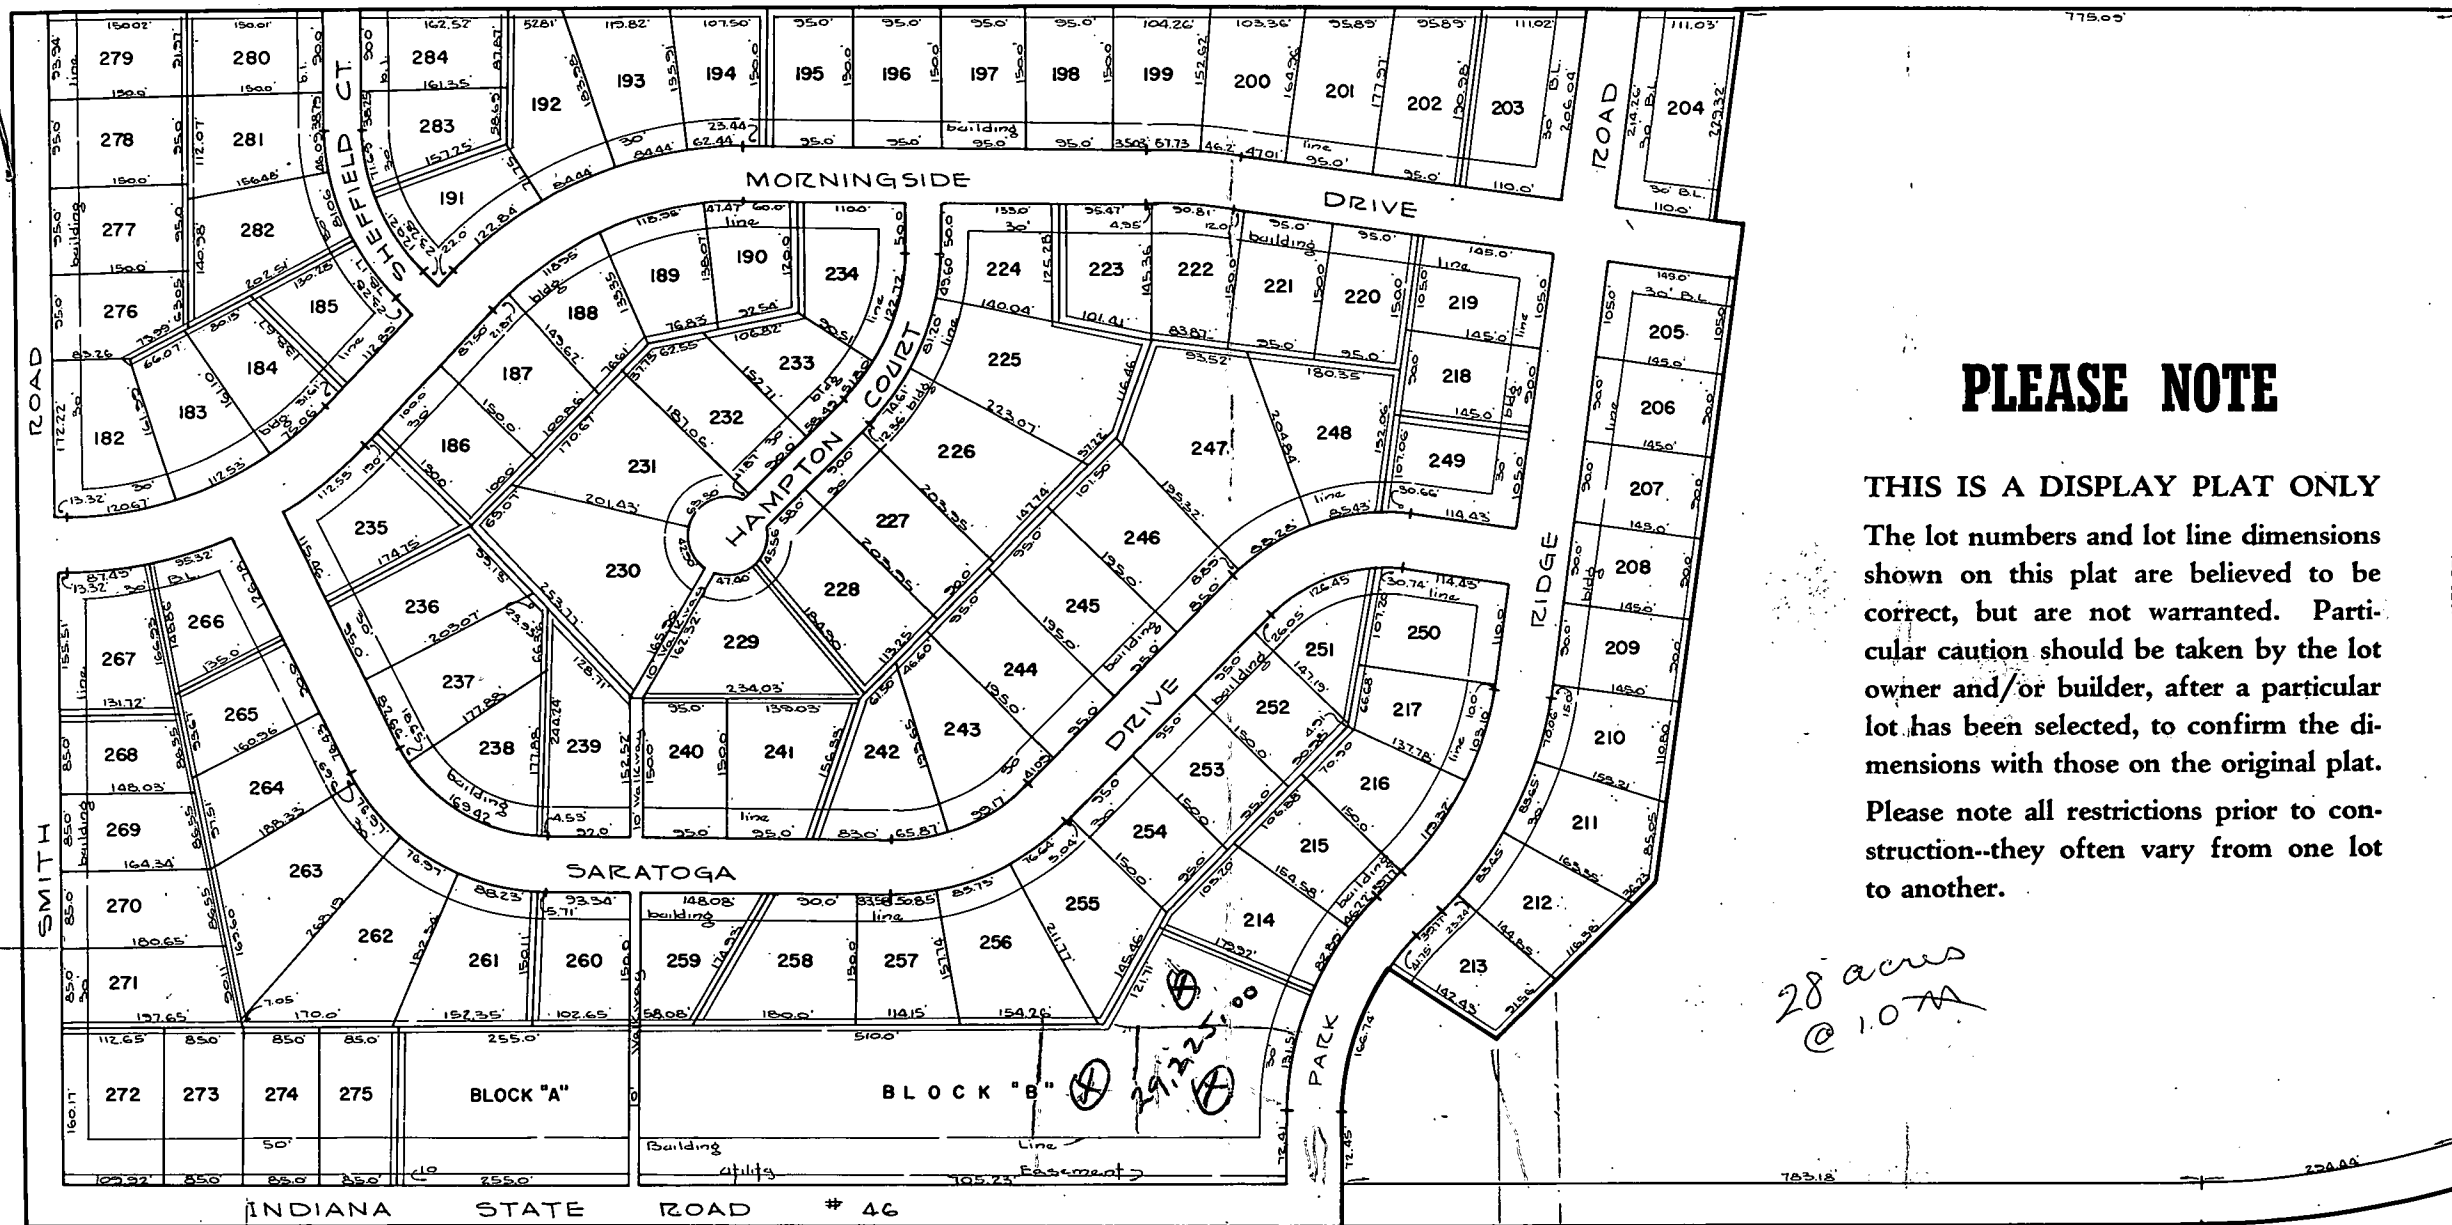

PLEASE NOTE

THIS IS A DISPLAY PLAT ONLY


The lot numbers and lot line dimensions shown on this plat are believed to be correct, but are not warranted. Particular caution should be taken by the lot owner and/or builder, after a particular lot has been selected, to confirm the dimensions with those on the original plat.


Please note all restrictions prior to construction--they often vary from one lot to another.

28 acres
@ 1.07A


PARK RIDGE EAST

SECTION 1 THRU 5

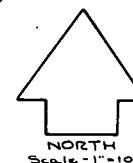

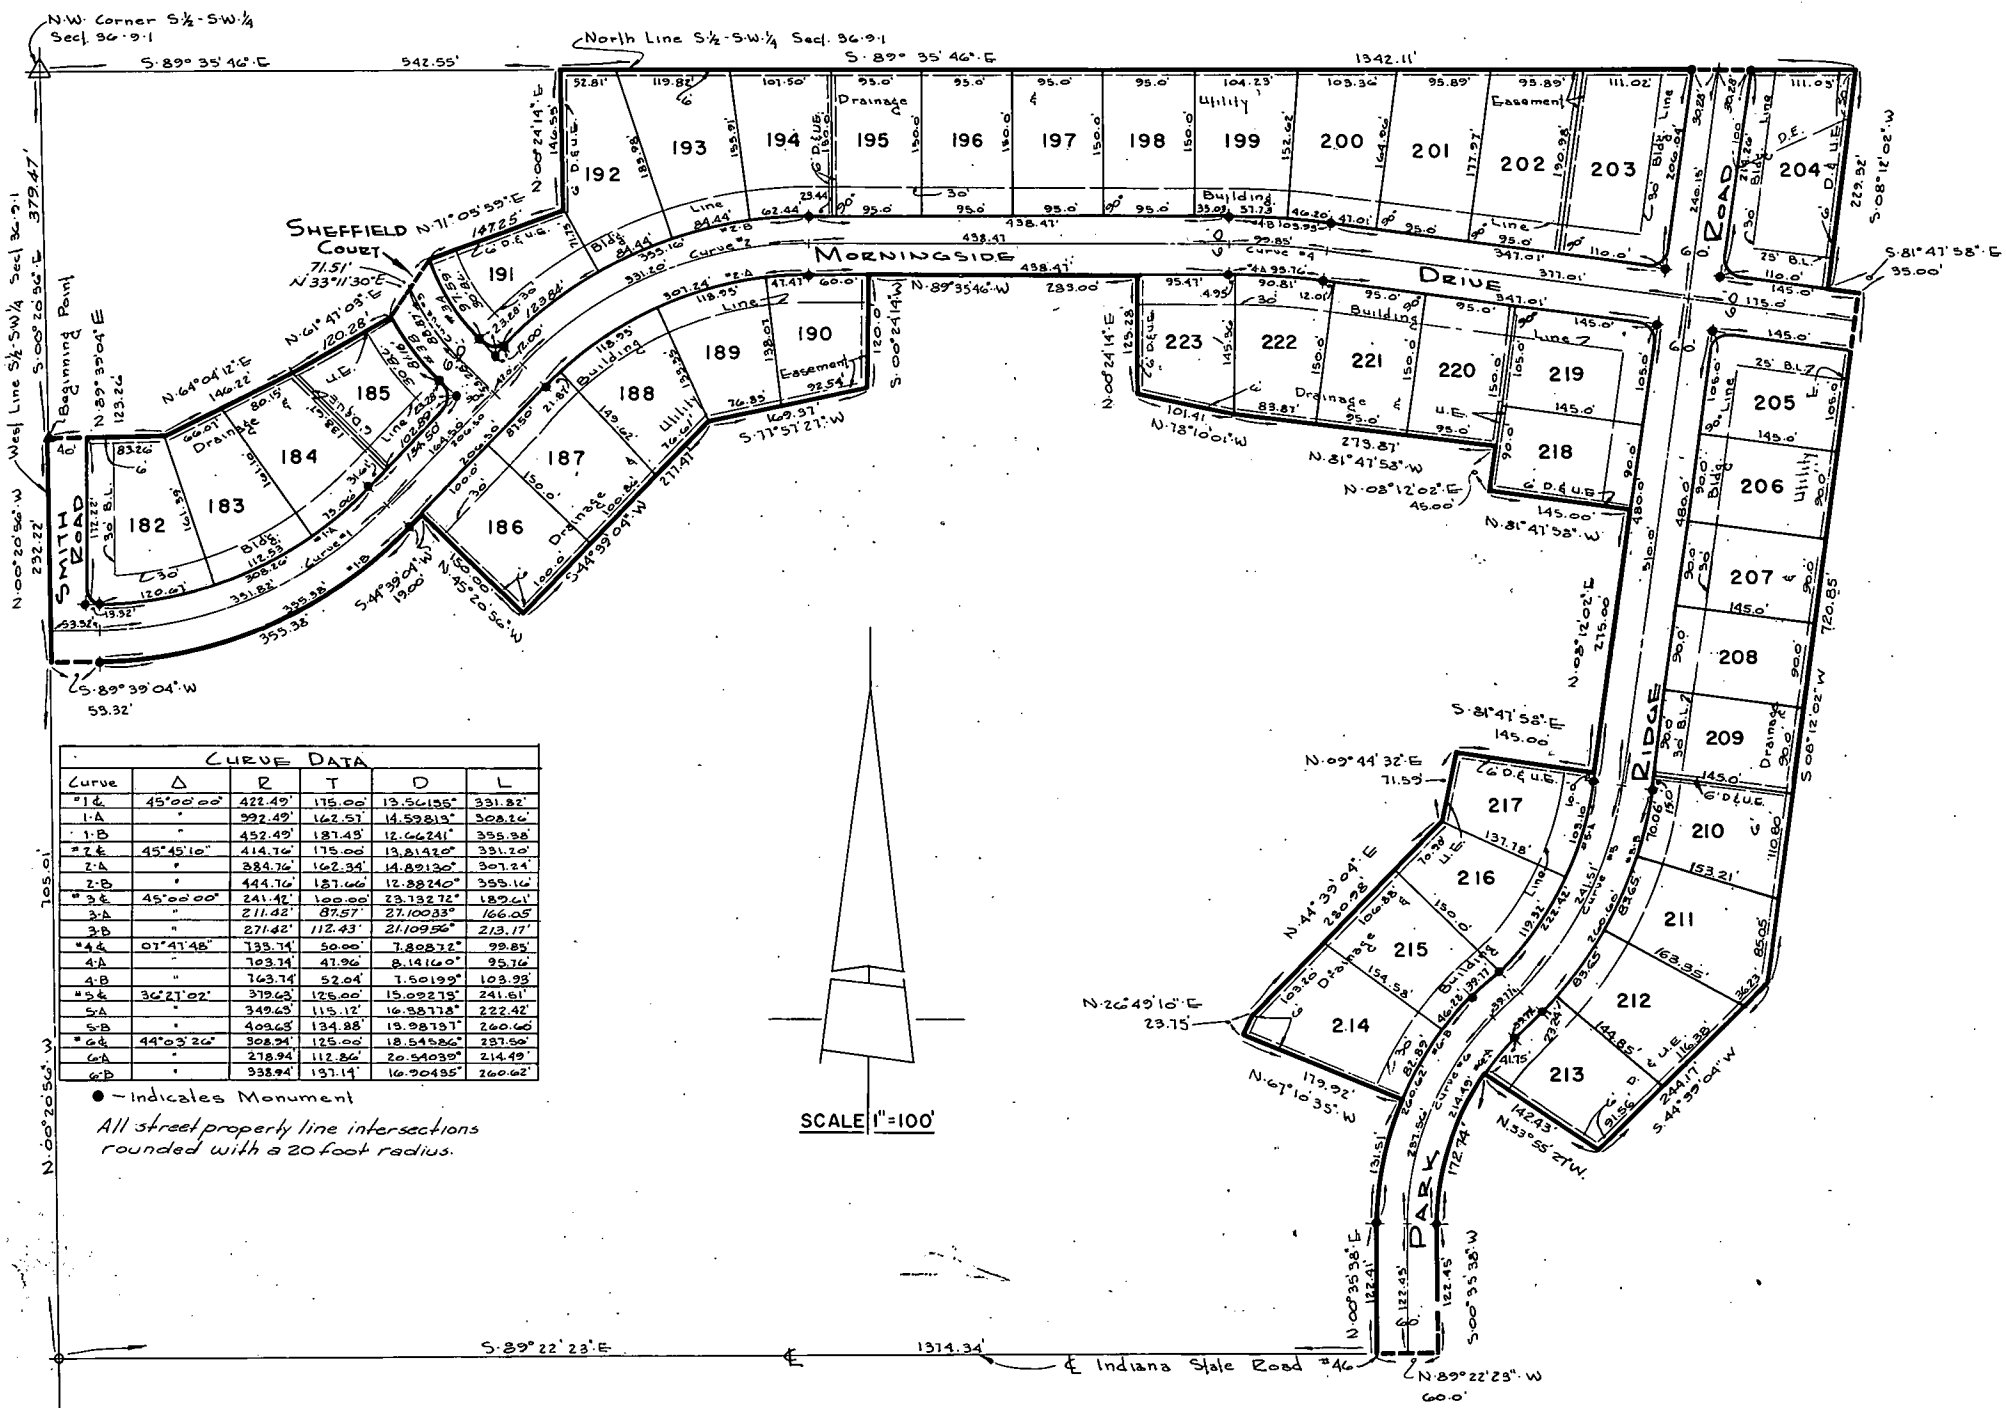

PARK RIDGE EAST--PART ONE

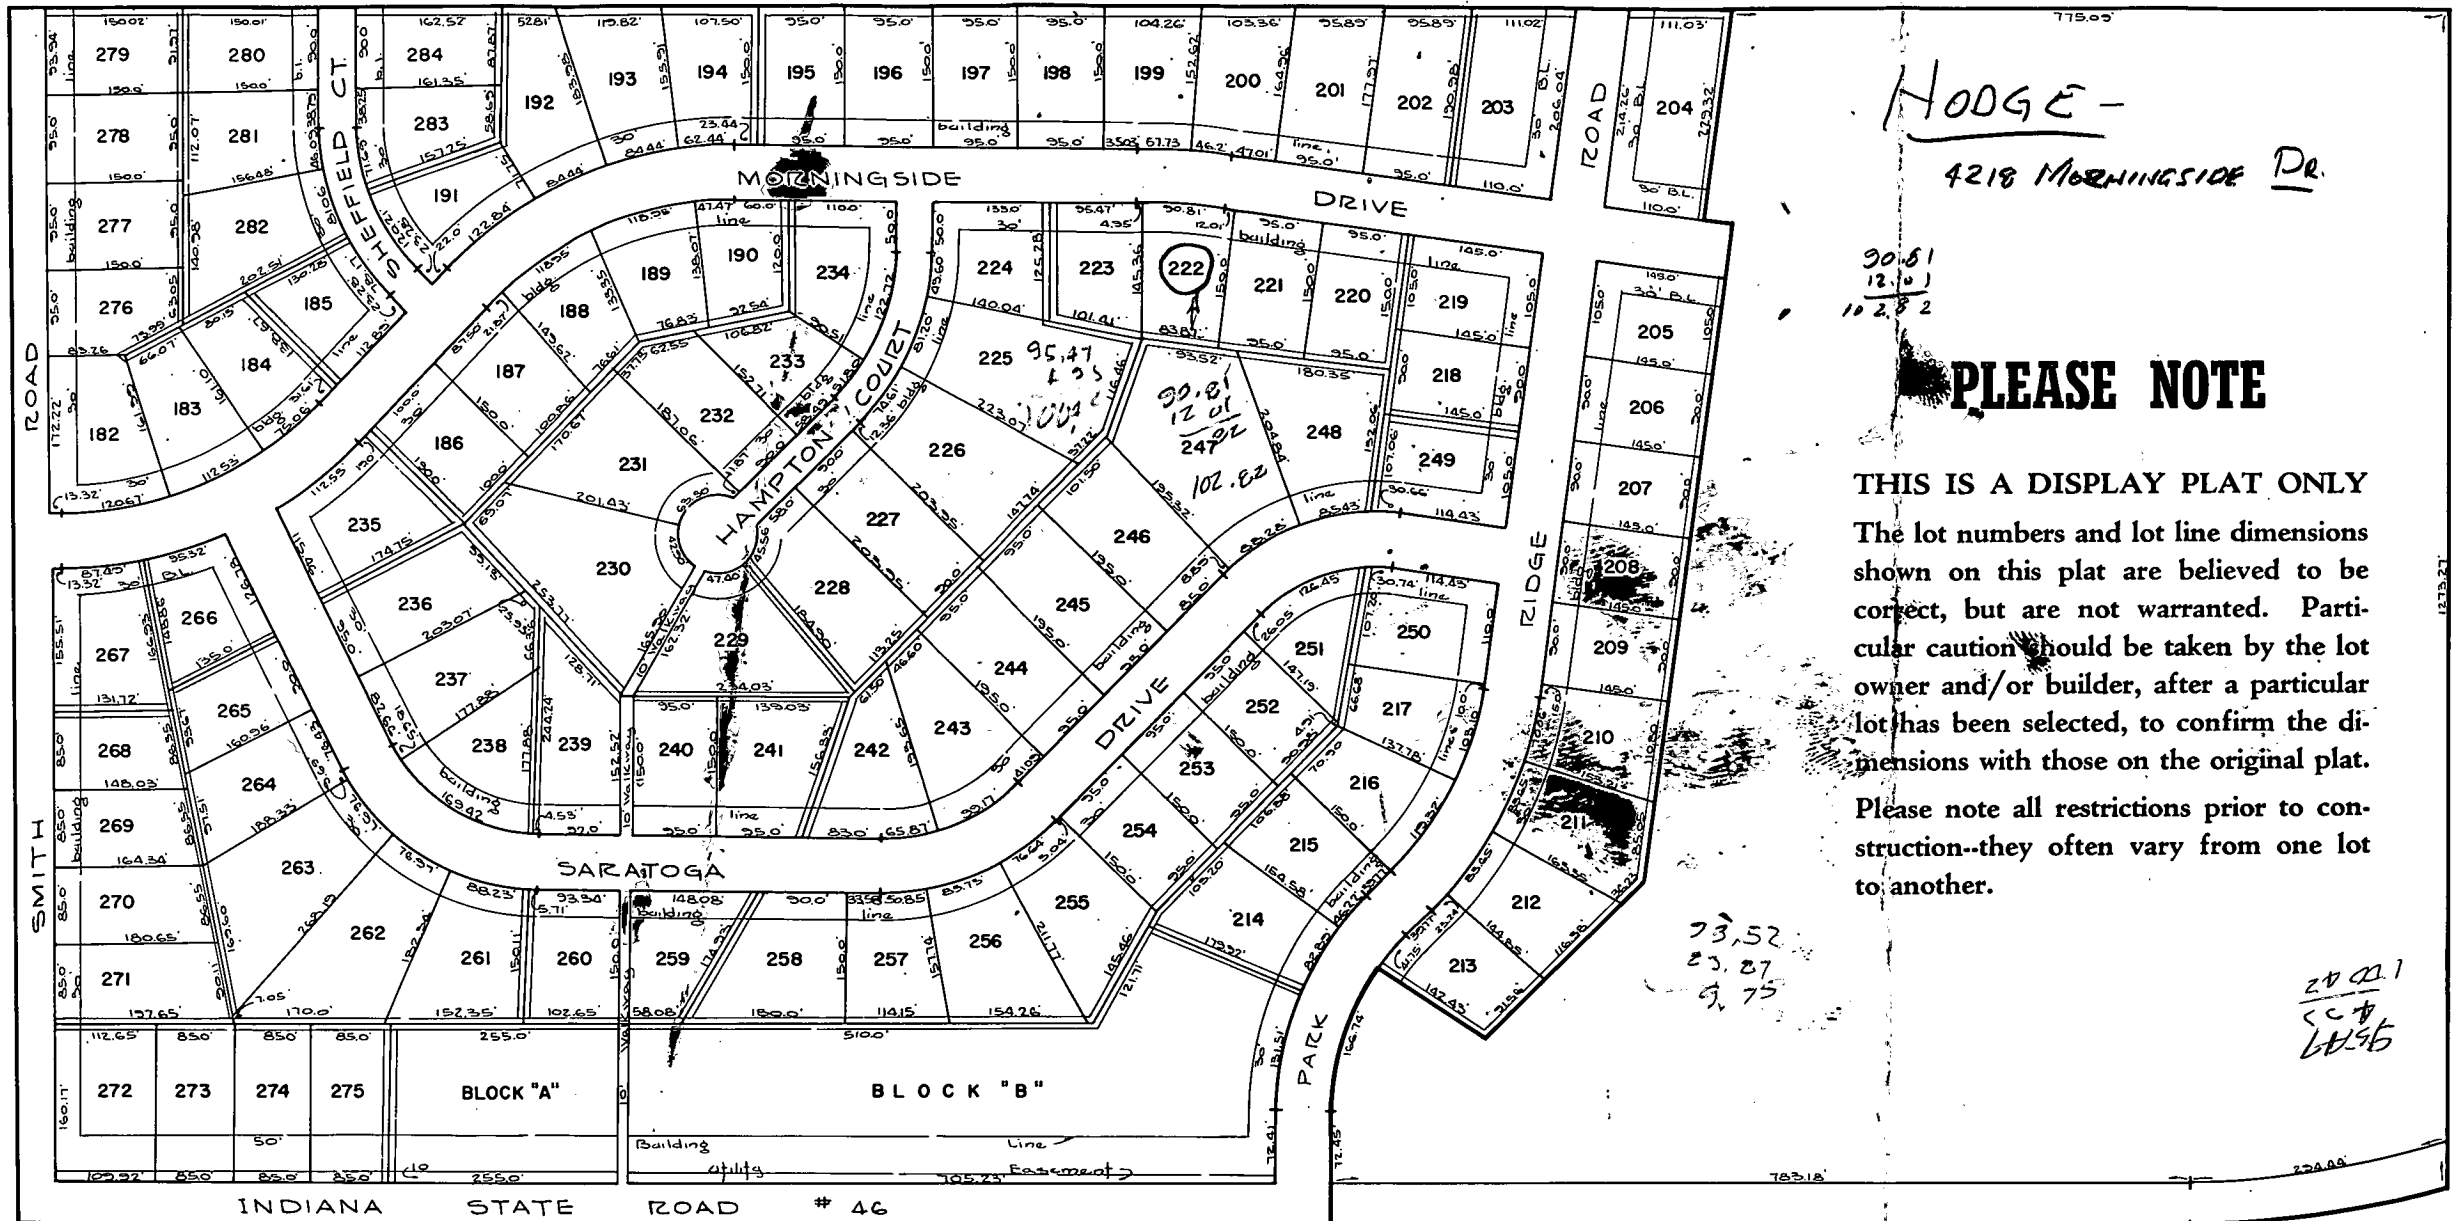

HODGE -

4218 MORNINGSIDE DR.


30.81
12.01
247.82


PLEASE NOTE

THIS IS A DISPLAY PLAT ONLY
The lot numbers and lot line dimensions shown on this plat are believed to be correct, but are not warranted. Particular caution should be taken by the lot owner and/or builder, after a particular lot has been selected, to confirm the dimensions with those on the original plat.
Please note all restrictions prior to construction--they often vary from one lot to another.

20.01
5.75
14.26

PARK RIDGE EAST
SECTION 1 THRU 5

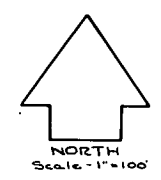

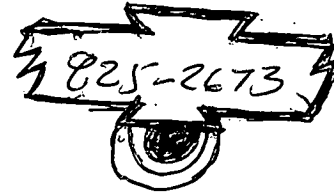

326 x 150

6-M

{ 3 Poles
from HYPES HOUSE